


PLAN 1 HUSTYP 2
BTA 162,1

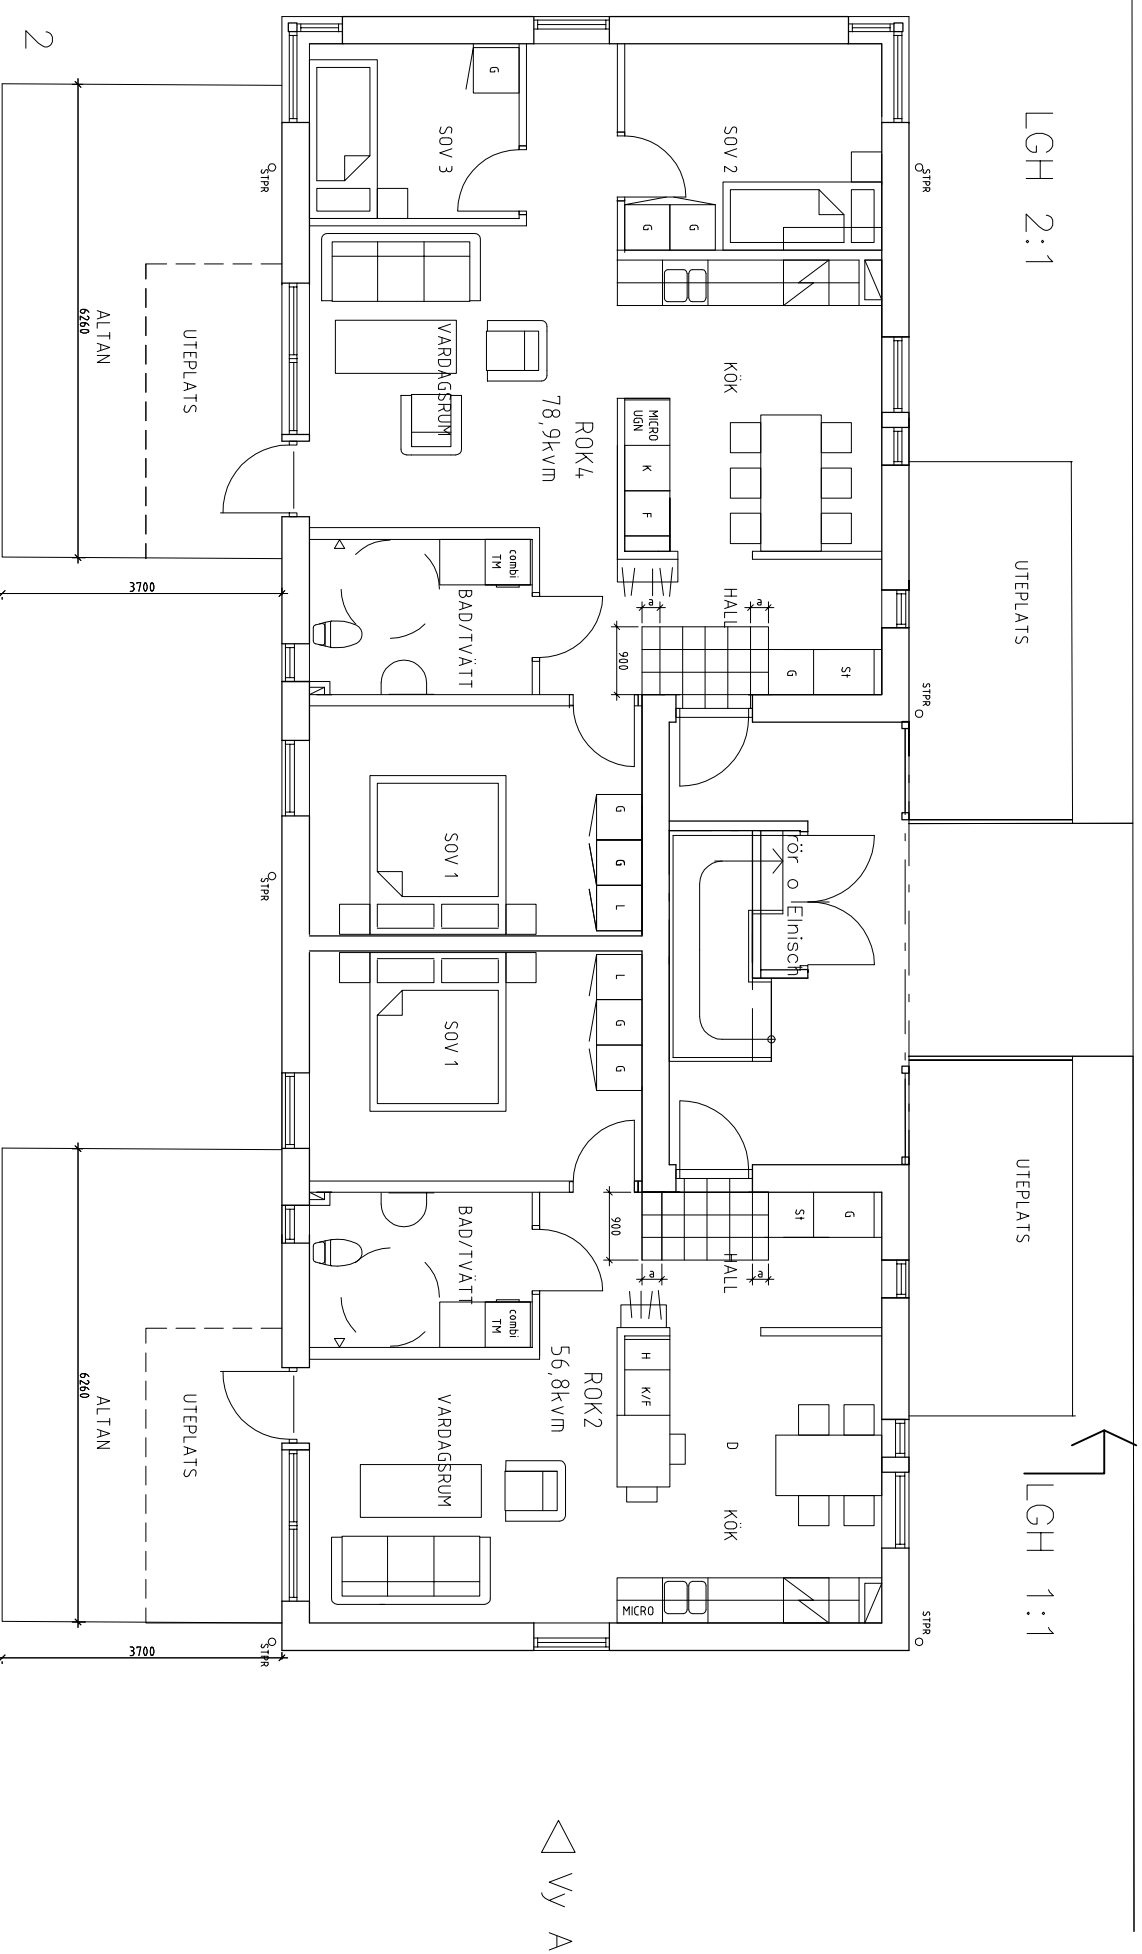

LGH 2:1

LGH 1:1

Vy B

Vy A



RET	ANT	ANORDNING	SOB	SÄLTTID
		FÖRSLAG ALTAN 20200601		
<p>SVERIGE BOGÅRDEN</p> <p>TOMMY BYGGARE</p> <p>BRF SOLGÅRDEN SKÖVDE KOMPOSTEN 4, KÅLGÅRDEN 1, RABATTEN 3</p>				
①	allark AB	0733-820054		
K	Af-infrastucture AB	010-505 00 00		
M	Landskapsgruppen	031-7496910		
E	Af-infrastucture AB	010-505 00 00		
V	Af-infrastucture AB	010-505 00 00		
R	Af-infrastucture AB	010-505 00 00		
Br	Bengt Dahlgren	0500-49 58 00		
PROJEKTANT	BRF SOLGÅRDEN AV	ANSÖKANUMMER		
19.6.001	A-LL	A-LL		
20190416	ANBYTT			
<p>HUSTYP 2 NYBYGGNAD FLEBBOSTADSHUS PLAN 1</p>				
SKALA	ANMÄN	NUMMER		RET
1:50	A1	40.1-211		
1:100	A3			